



Typical Fence Site Plan Example

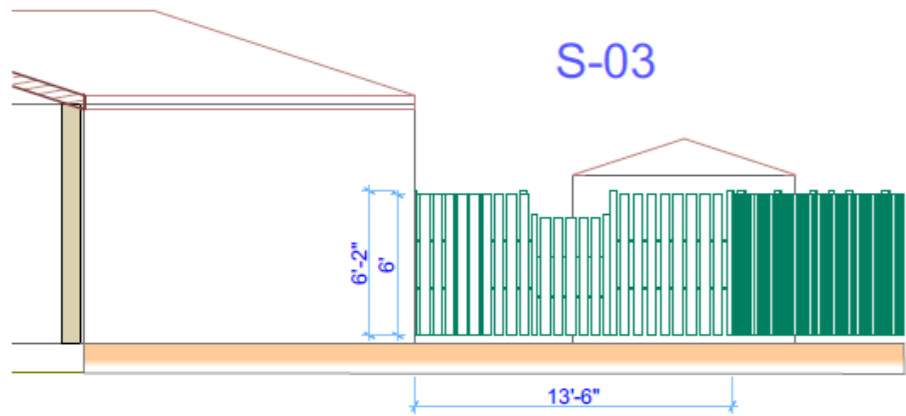

Please include on site plan: owner name, site address and contact information with a brief description of proposed fence material type, height and lineal footage. See Mill Creek Municipal Code 17.22.040, Fences and Hedges for City standards. Corner lots much show sight distance setback from corner.

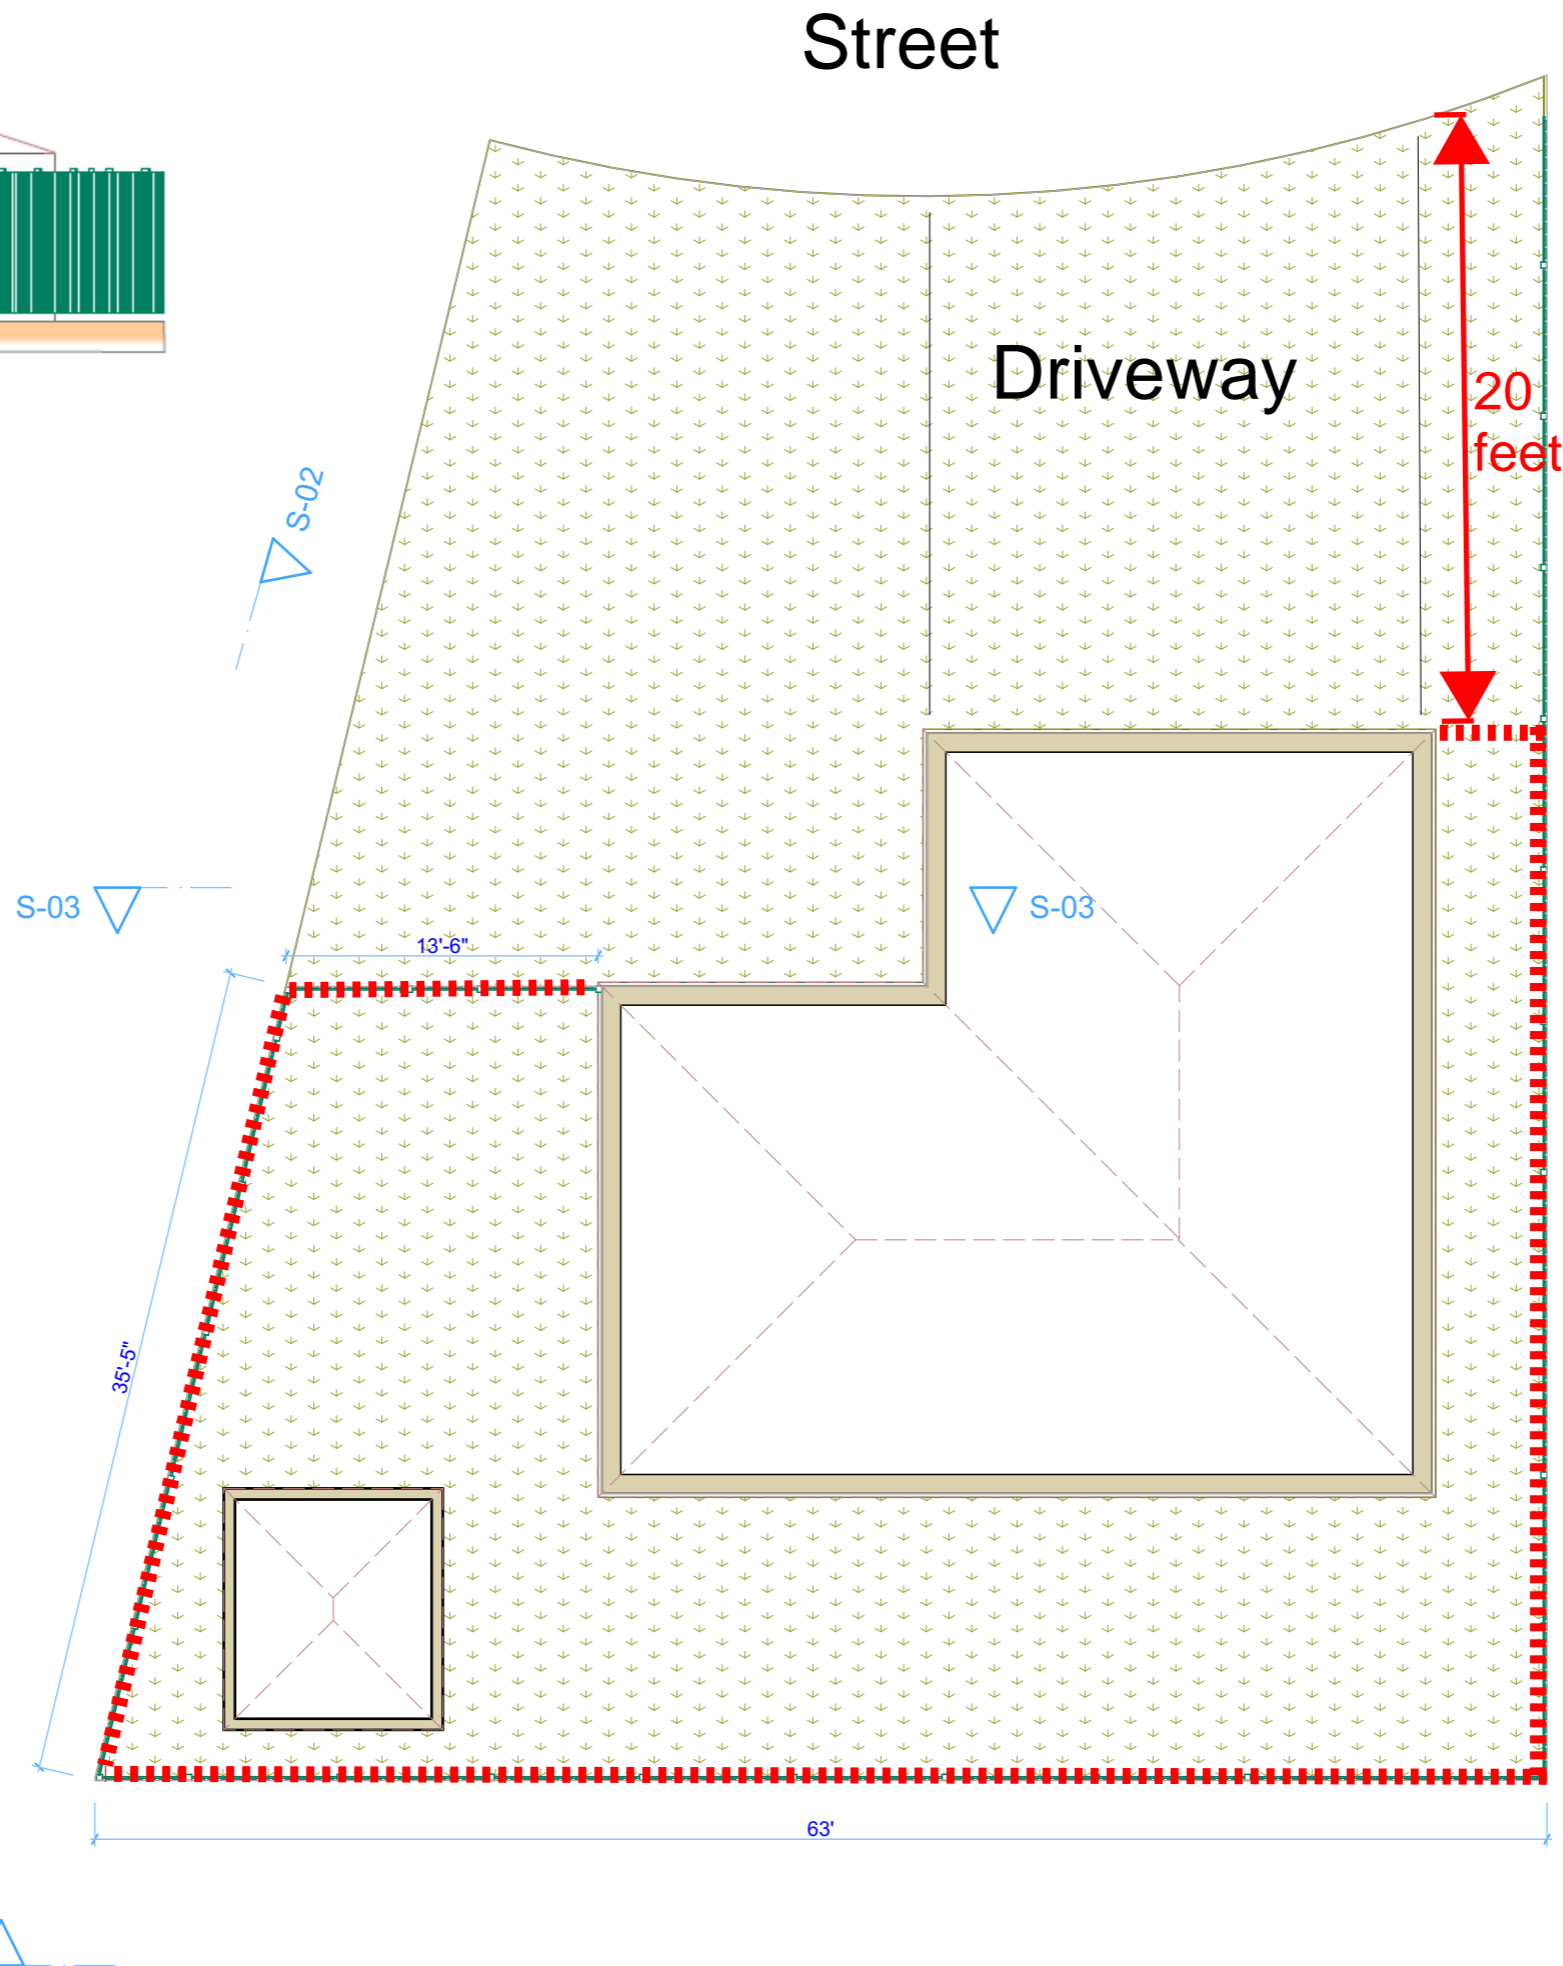

Label Front Yard Setback Distance (property line to the fence)

Proposed new fence location (on property line).

S-01